



VIEW:	MULTI
SCALE:	NTS
DRAWN BY:	ML
CHECKED BY:	
APPROVED BY:	
DATE:	8/16/22
REV:	DATE DRAFTER


PRIVACY FENCE PANEL 6" Picket
7' X 8'

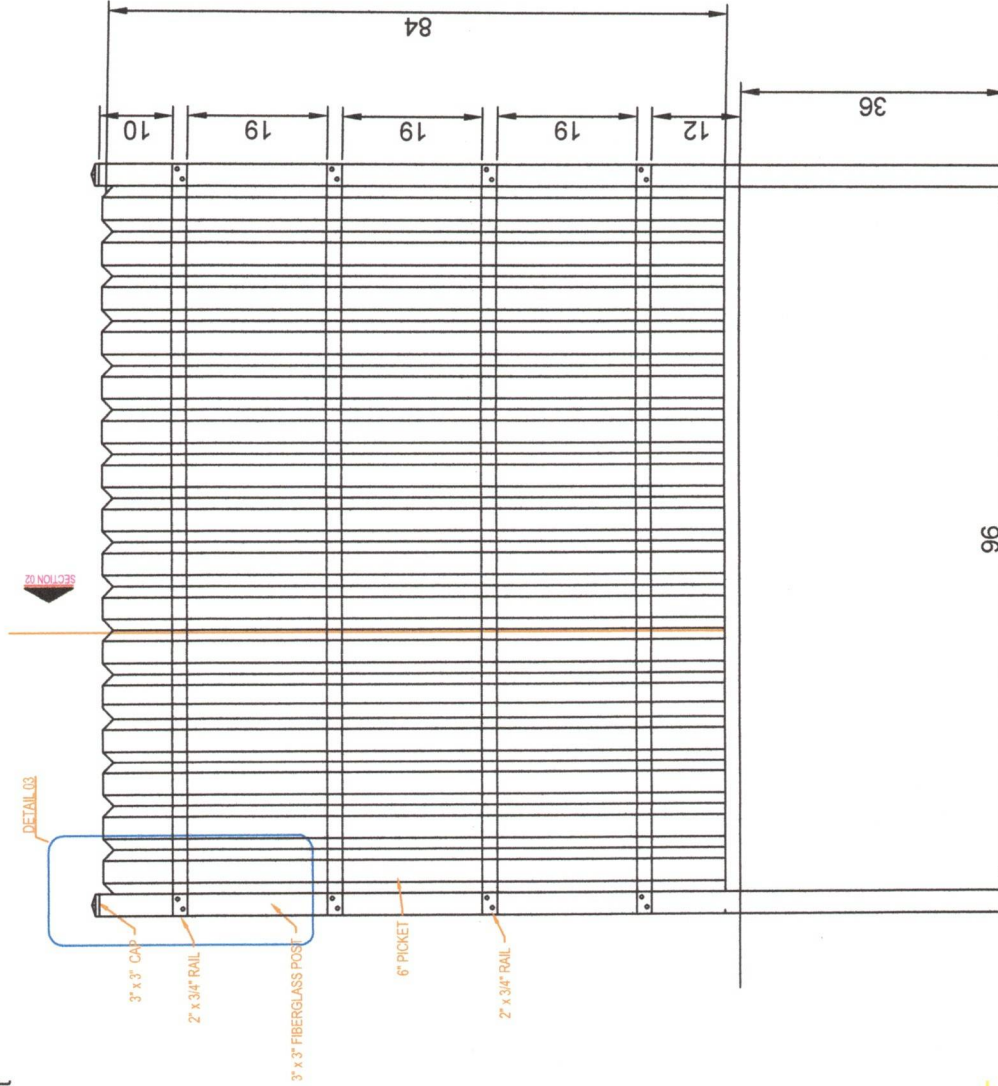

01 FENCE ELEVATION
Scale: NTS" = 1'-0"

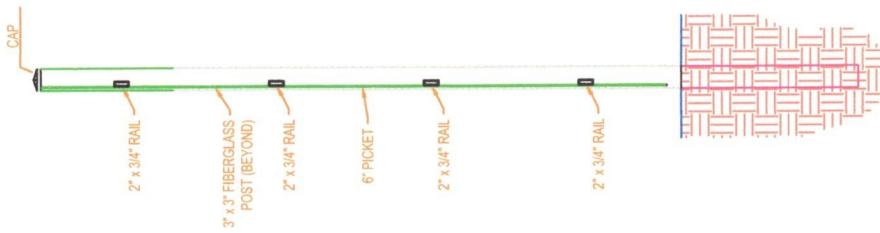

02 FENCE SECTION
Scale: NTS" = 1'-0"

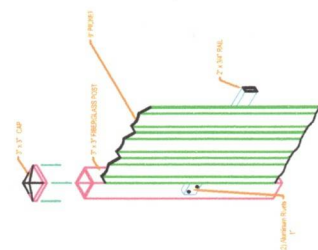

03 RAIL TO POST DETAIL
Scale: NTS" = 1'-0"

INSTALLATION
03 RAIL TO POST DETAIL